



# FIRE ZONE PLAN

Broughton Hall Estate  
First Floor Tom Hill  
Broughton

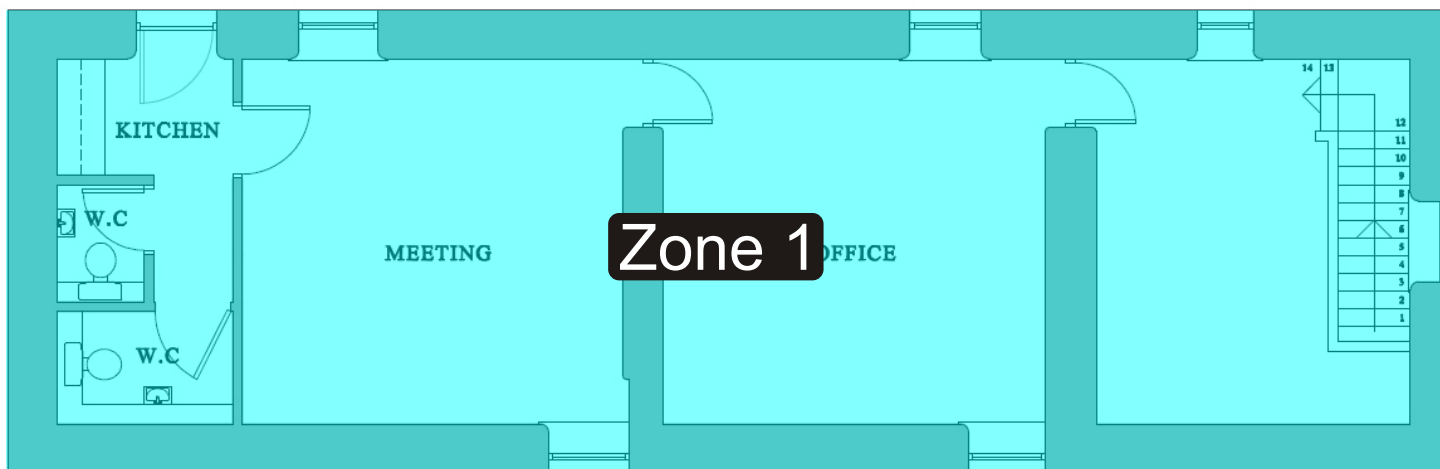

FIRST FLOOR PLAN

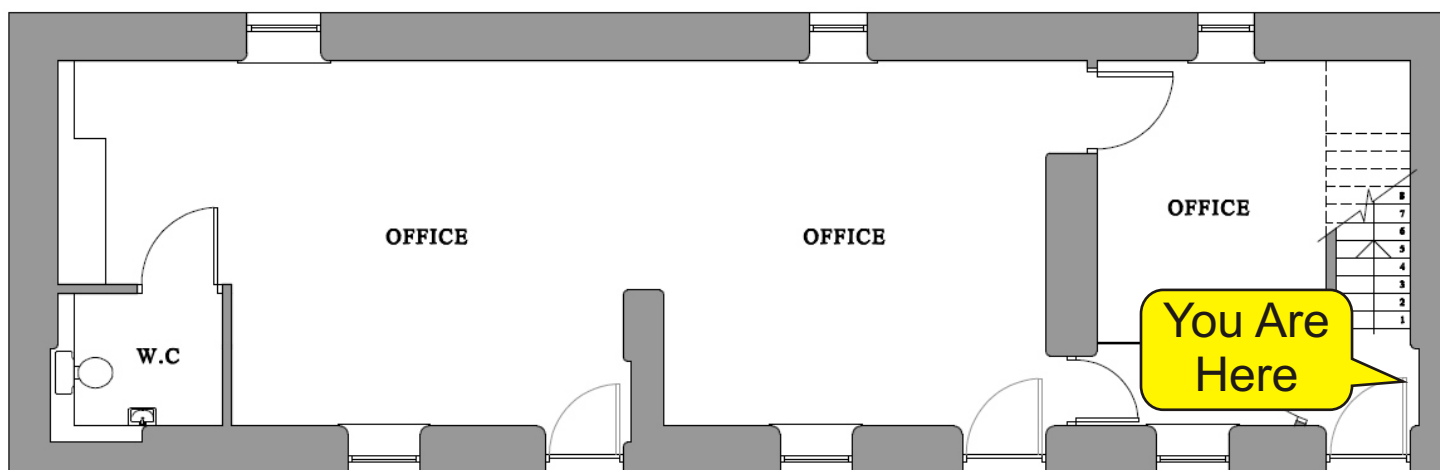

GROUND FLOOR PLAN

Ref No: F11537